

PROJECT NAME :
VILLA YAQOUB ALBLOOSHI

1. D. نظام دبي لتراخيص البناء
Dubai BPS بلدية دبي
DUBAI MUNICIPALITY

2. A. مخططات معتمدة 11/04/23 التاريخ
7116312 رقم الأرض
399788-2-1 إدارة تراخيص البناء رقم المعاملة

ONLY TO BE USED.
FOR AND
ANT BEFORE

- ALL WORKS, SETTING OUT, LEVELS, COMPONENTS, MATERIALS AND FINISHES ARE TO BE INSPECTED AND APPROVED BY THE CONSULTANT BEFORE COMMENCEMENT OF WORKS.
- THIS DRAWING IS TO BE READ WITH ALL RELATED ARCHITECTS AND ENGINEERS DRAWINGS, SPECIFICATIONS AND OTHER, RELEVANT INFORMATION. ANY DISCREPANCIES ARE TO BE REPORTED TO THE CONSULTANT IMMEDIATELY.
- THE COPY RIGHTS OF THIS PLANS AND DRAWINGS ARE RESERVED FOR SKOPAS CONSULTING ENGINEERS.

AUTHORITY STAMP :

CONSULTING STAMP :

REVISION :

NO.	DATE.	ISSUE

SKOPAS
ENGINEERING CONSULTANTS
سكوباس للاستشارات الهندسية

TEL:04-3382185 FAX:04-3894590 e-mail:info@skopas.ae web:www.skopas.ae

OWNER :
YAQOUB MURAD JAMIL MURAD ALBLOOSHI

PROJECT DESCRIPTION :
VILLA GROUND + ONE + B. WALL

PLOT DETAILS:
LOCATION : AL AWIR FIRST DUBAI
PLOT NO : 7116312


ISSUED FOR :
DUBAI MUNICIPALITY

DRAWING TITLE :
ELEVATION COLOR PLAN

CHECKED BY :
ENG. AHMED HUSSEIN

DONE BY : SKOPAS TEAM

PROJECT NO :	SHEET SIZE:	SCALE :
SEC-23-0301	A2	1/100
DRAWING NO :	REV. NO :	DATE:
ARCH-15	00	MARCH-2023

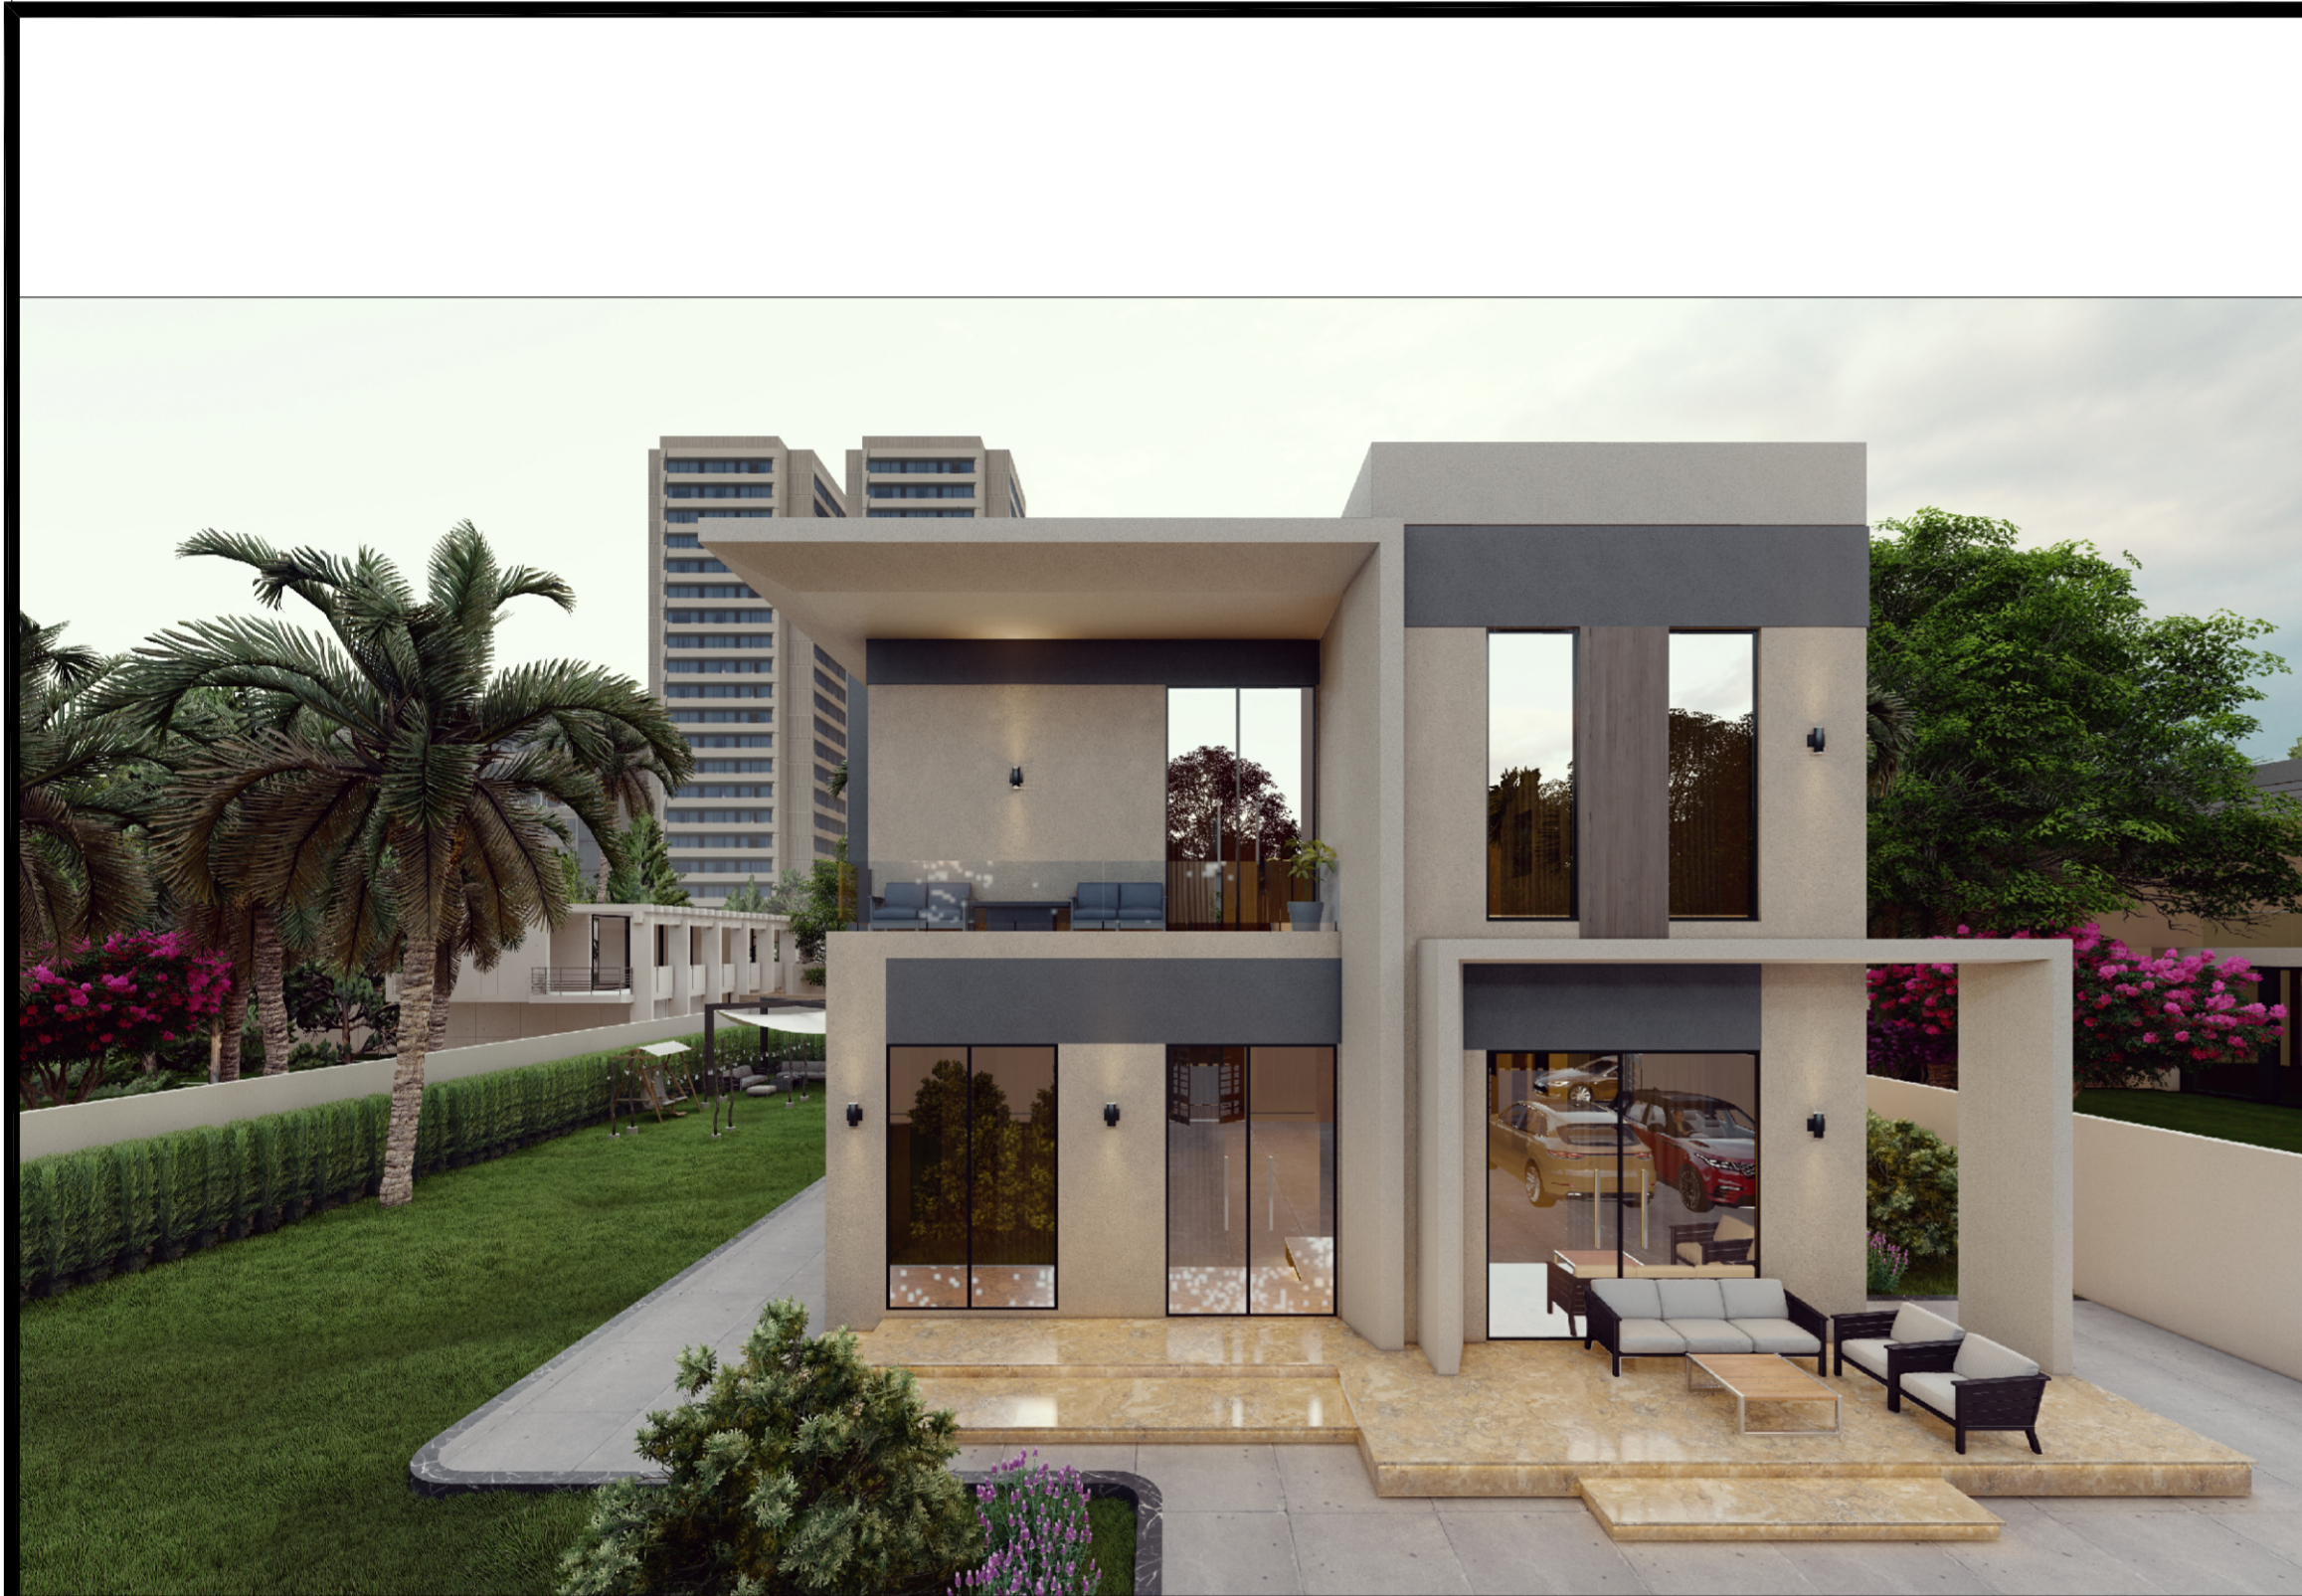

COLOUR	LRV	Area LRV>45%	Area LRV<45%
OFF WHITE	87%	56.66	---
LIGHT BEIGE	60%	390.85	---
BROWN	16%	---	3.18
GREY	13%	---	98.54
TOTAL AREA		447.51	101.72
TOTAL FACE AREA		549.23 SQ.M.	
RATIO		447.51	=81.47%
		549.23	

ELEVATION COLOR PLAN

DRAWING BY:

ARCHITECT ENGINEER	AHMED GAMAL SANAD	REG.NO	114401180
STRUCTURAL ENGINEER	MOHAMED ALSAYYAD	REG.NO	105009